


OBSERVATION WELL
DETAIL
(OPTIONAL)

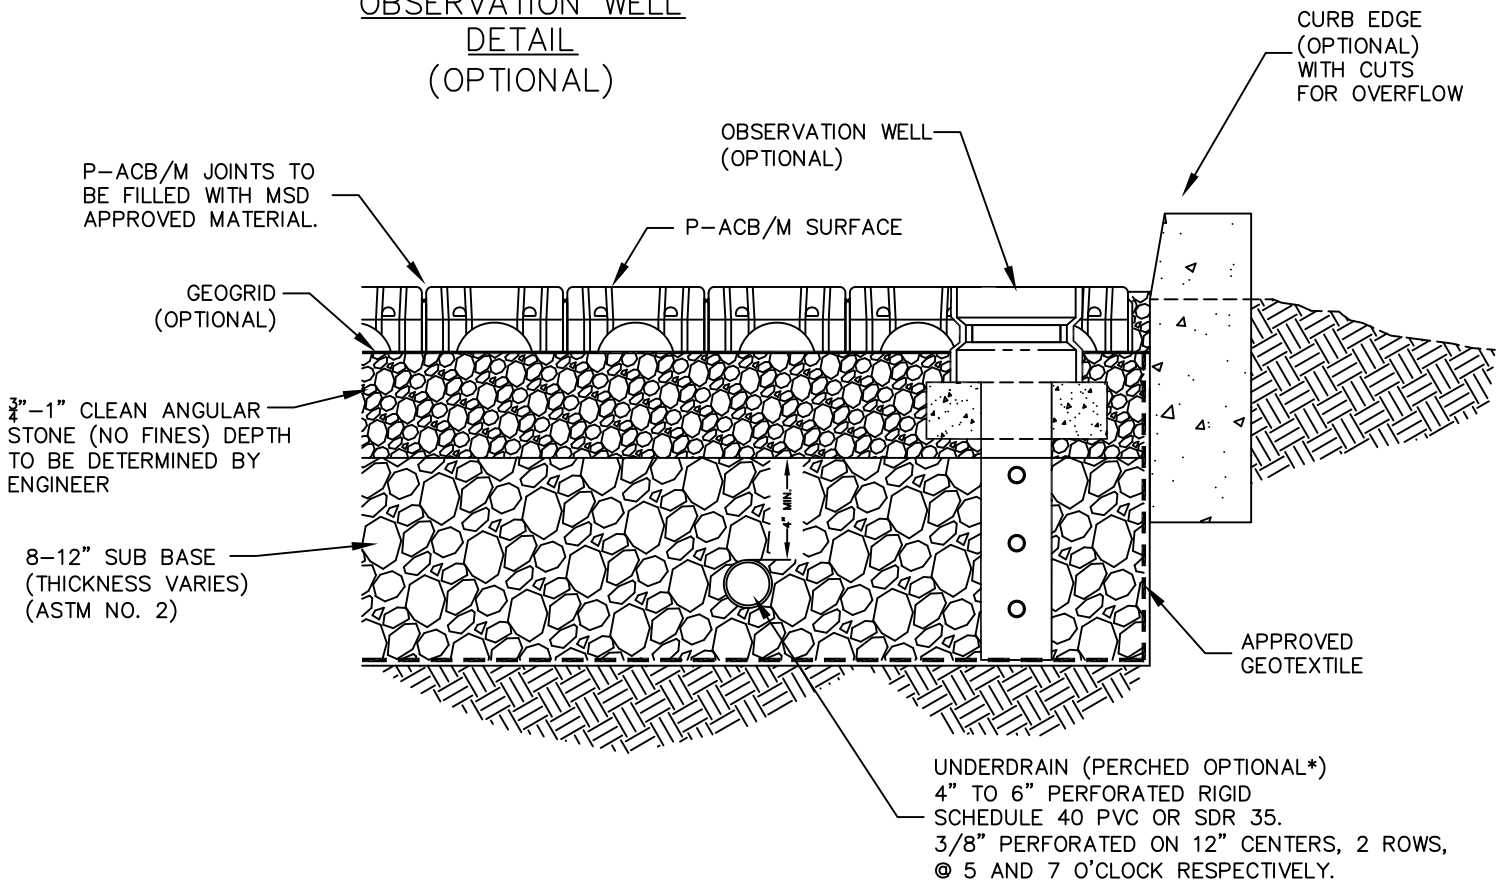

PERMEABLE - ARTICULATING CONCRETE BLOCK/MAT
TYPICAL SECTION

* THE NEED FOR A PERCHED UNDERDRAIN IS OPTIONAL AND IS DEPENDENT ON THE INFILTRATION RATE OF THE SUBGRADE SOIL. PLASTIC SOILS SHOULD NOT PERCH THE UNDERDRAIN. THE HORIZONTAL AND VERTICAL LOCATION OF ALL UNDERDRAINS SHALL BE DETERMINED BY THE ENGINEER, AND SHOWN ON THE PLANS.

* ADDITIONAL UNDERDRAINS MAY BE PERCHED ABOVE THE REQUIRED STORAGE ELEVATION AND WITHIN THE STORAGE BED IN ORDER TO PROTECT THE PAVER BLOCKS FROM UPFLOWS RESULTING FROM SURCHARGE.

PAVEDRAIN
STANDARD DETAIL
OBSERVATION WELL
CROSS-SECTION
SCALE: N.T.S.

**PAVE
DRAIN**
STORMWATER'S ARCH ENEMY
PH: (888) 575-5339
WWW.PAVEDRAIN.COM
Email: info@pavedrain.com